



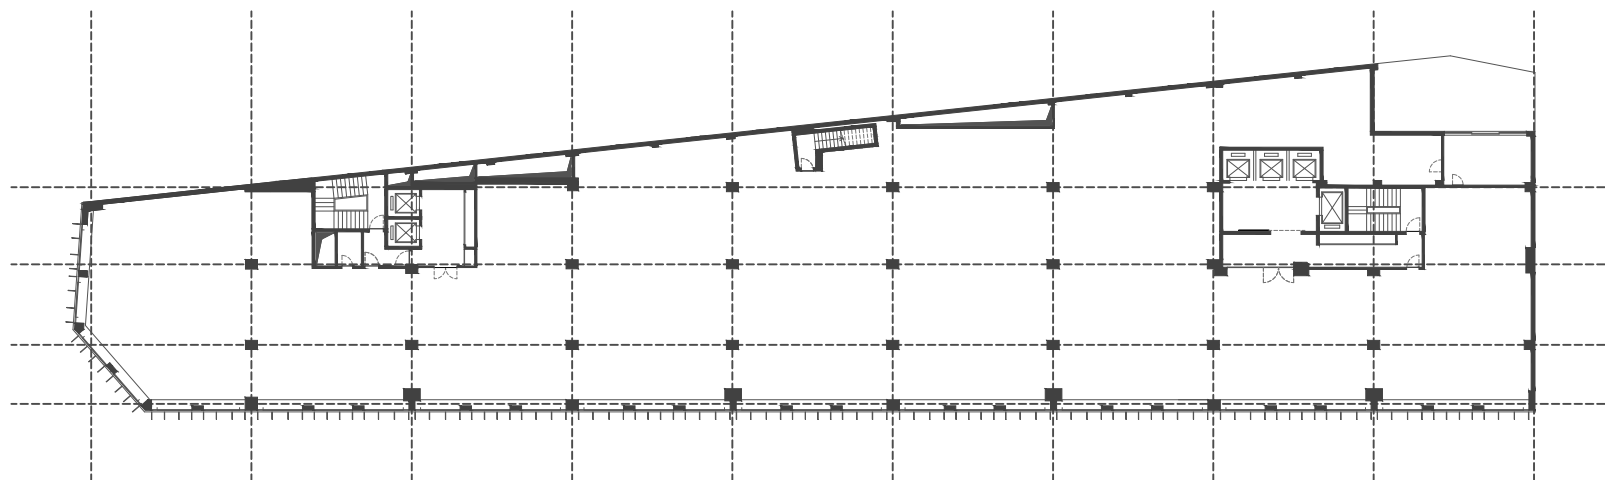


FLOOR +0

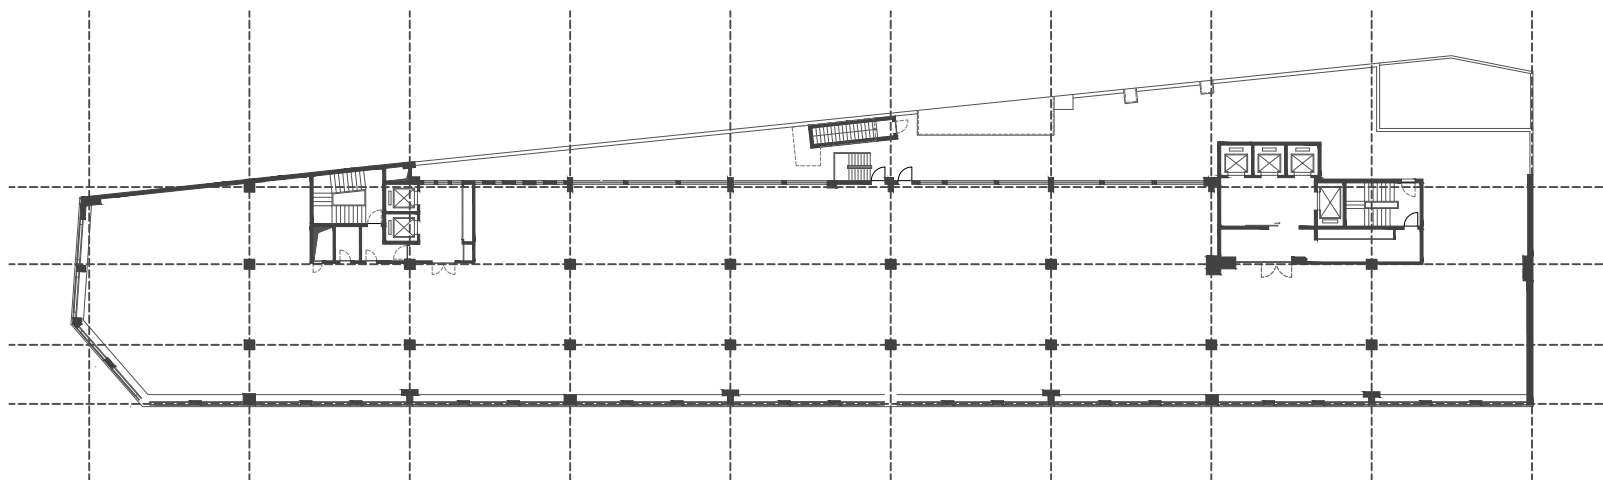


FLOOR +1




FLOOR +2,+3,+4,+5

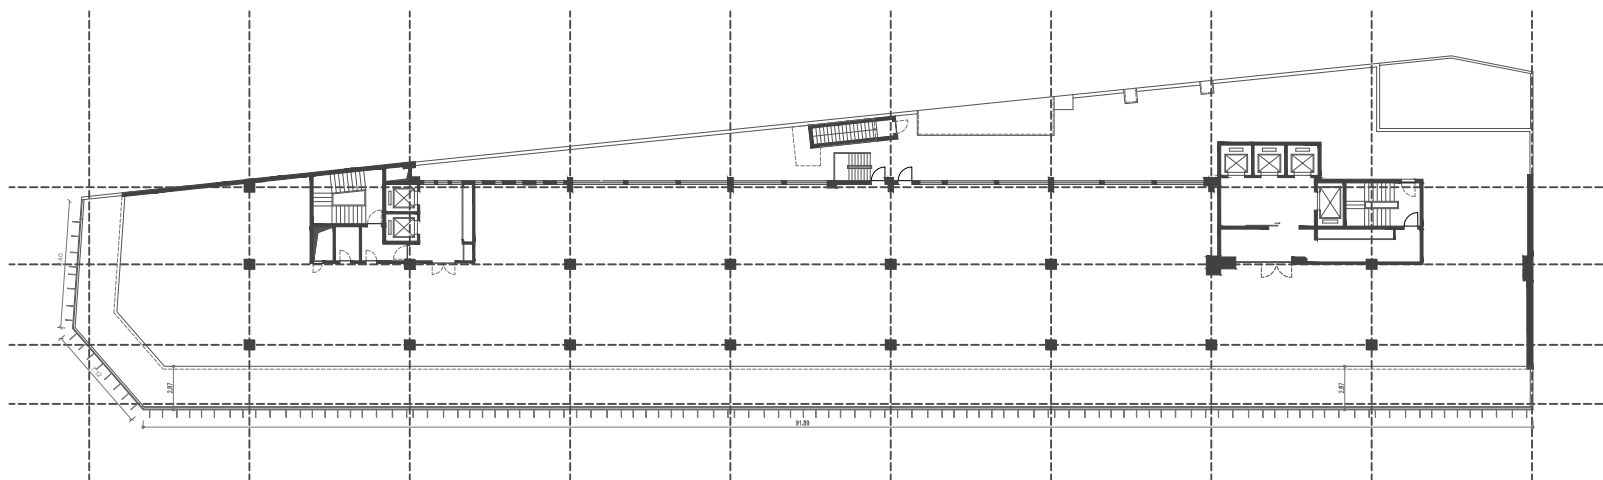


FLOOR +6

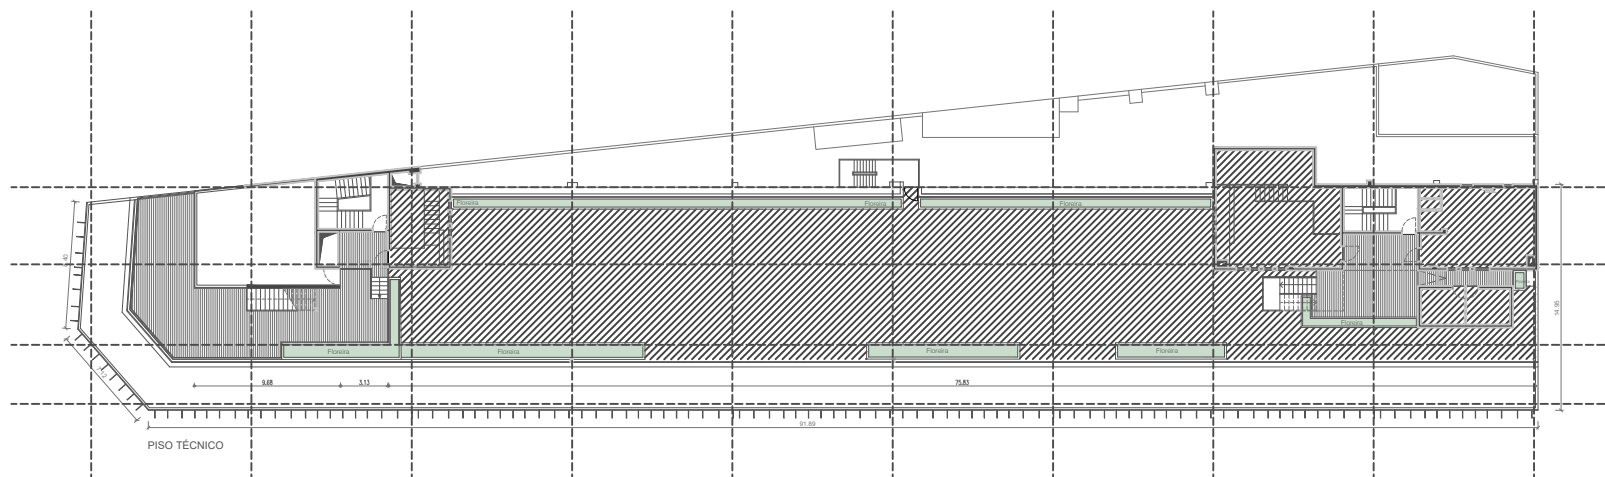

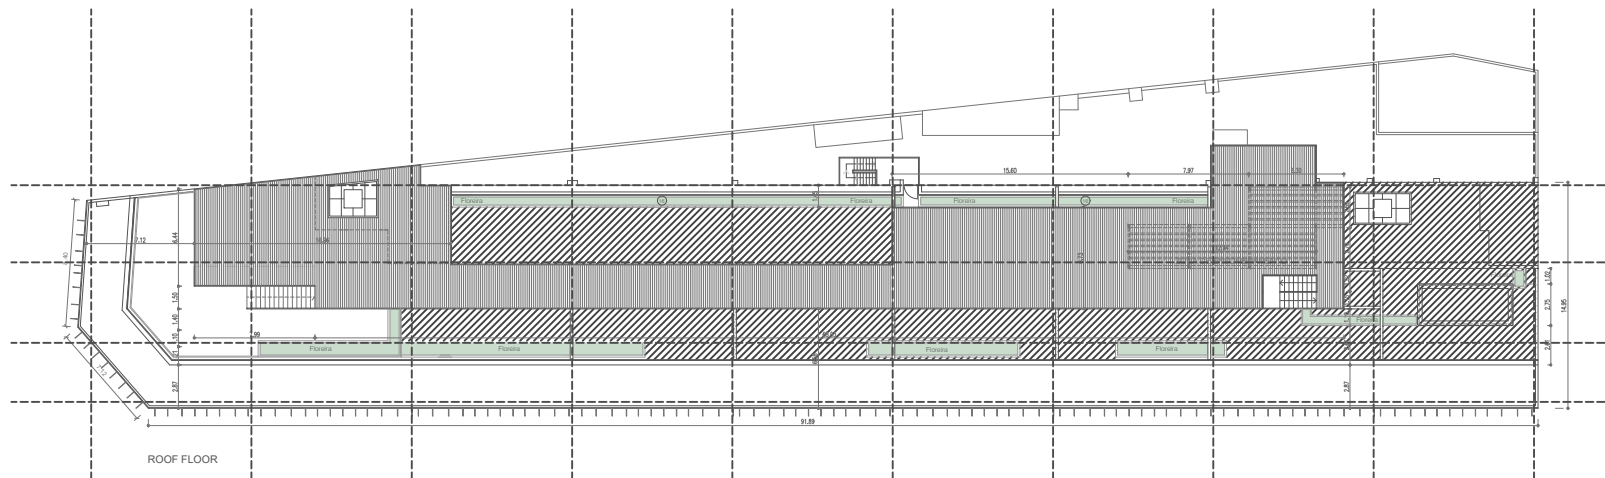



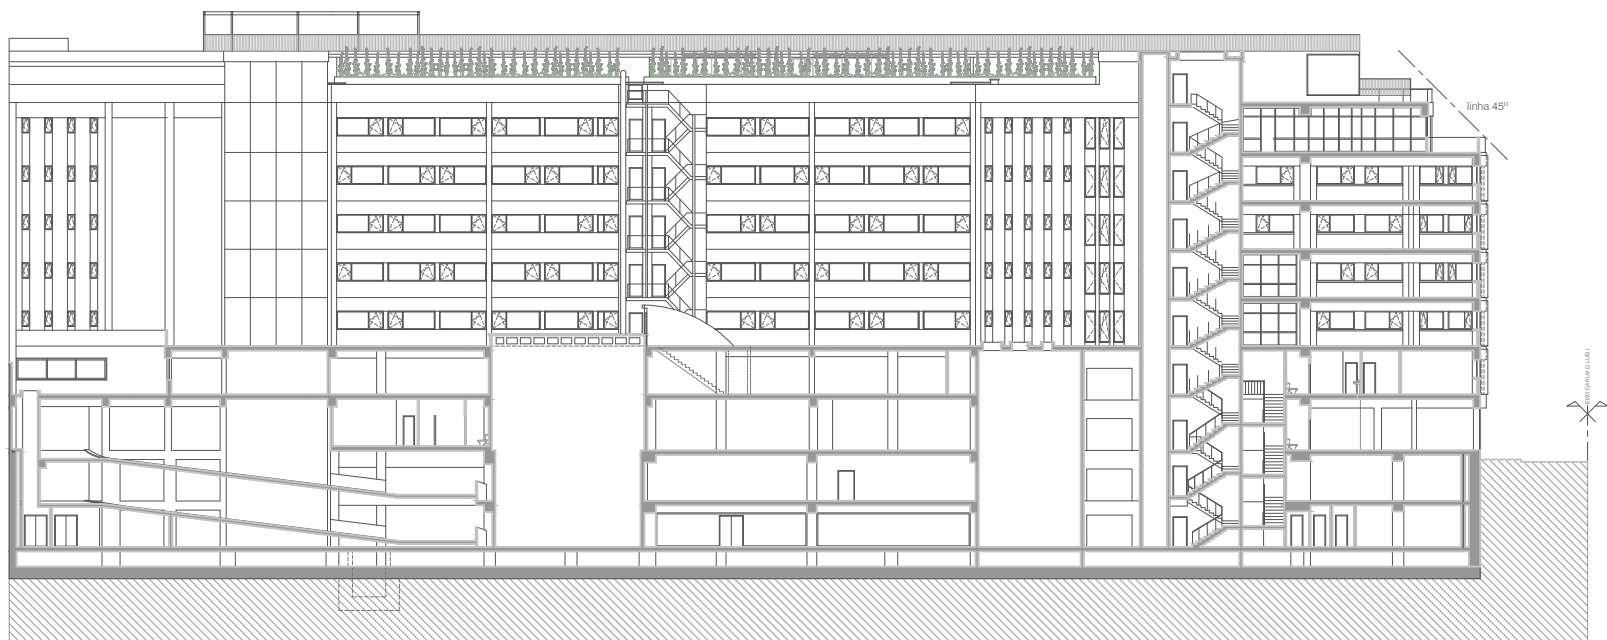

ALÇADO/CORTE POSTERIOR

